




BUILDING #3 NORTH

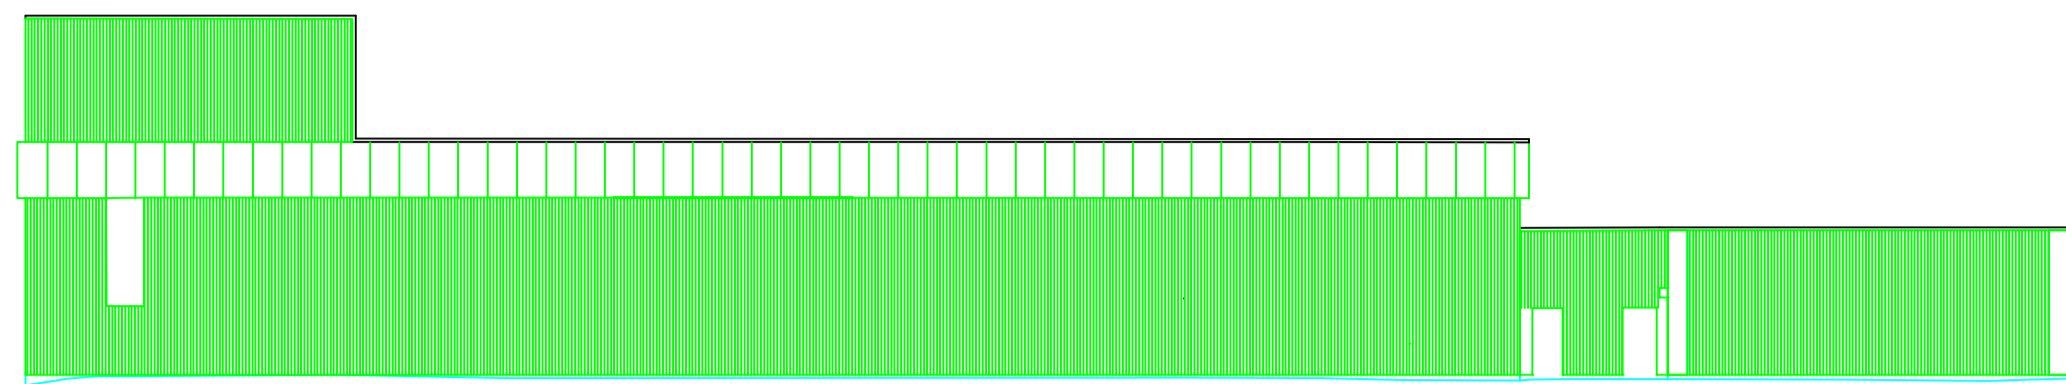


BUILDING #4 NORTH

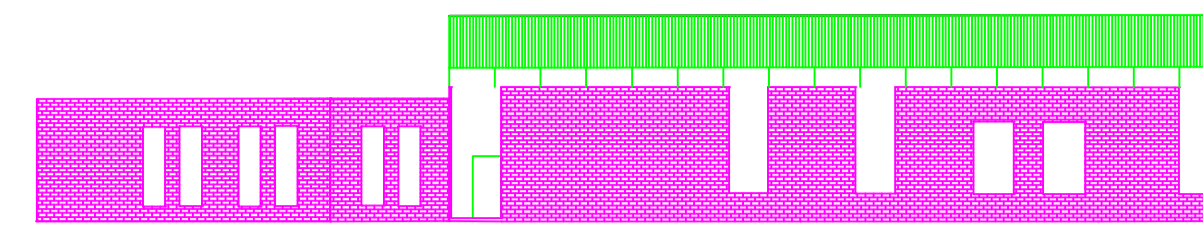


BUILDING #3 SOUTH

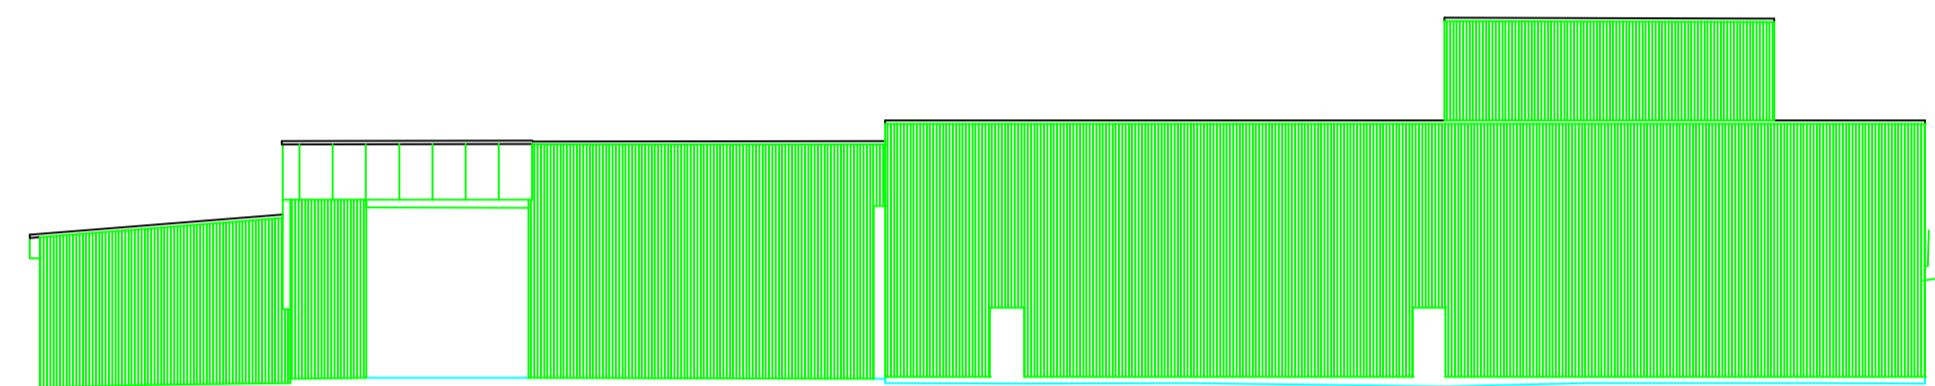


BUILDING #4 SOUTH

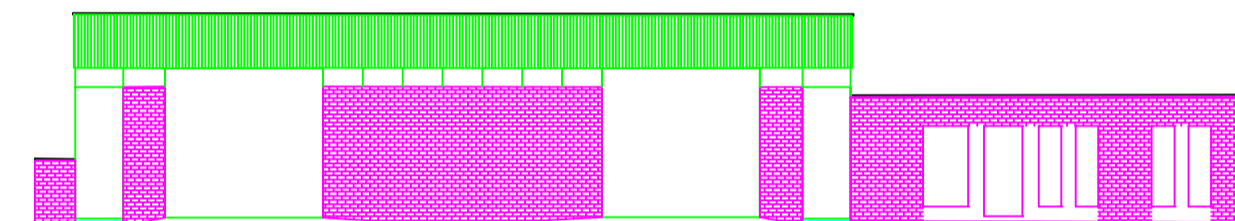


BUILDING #3 EAST

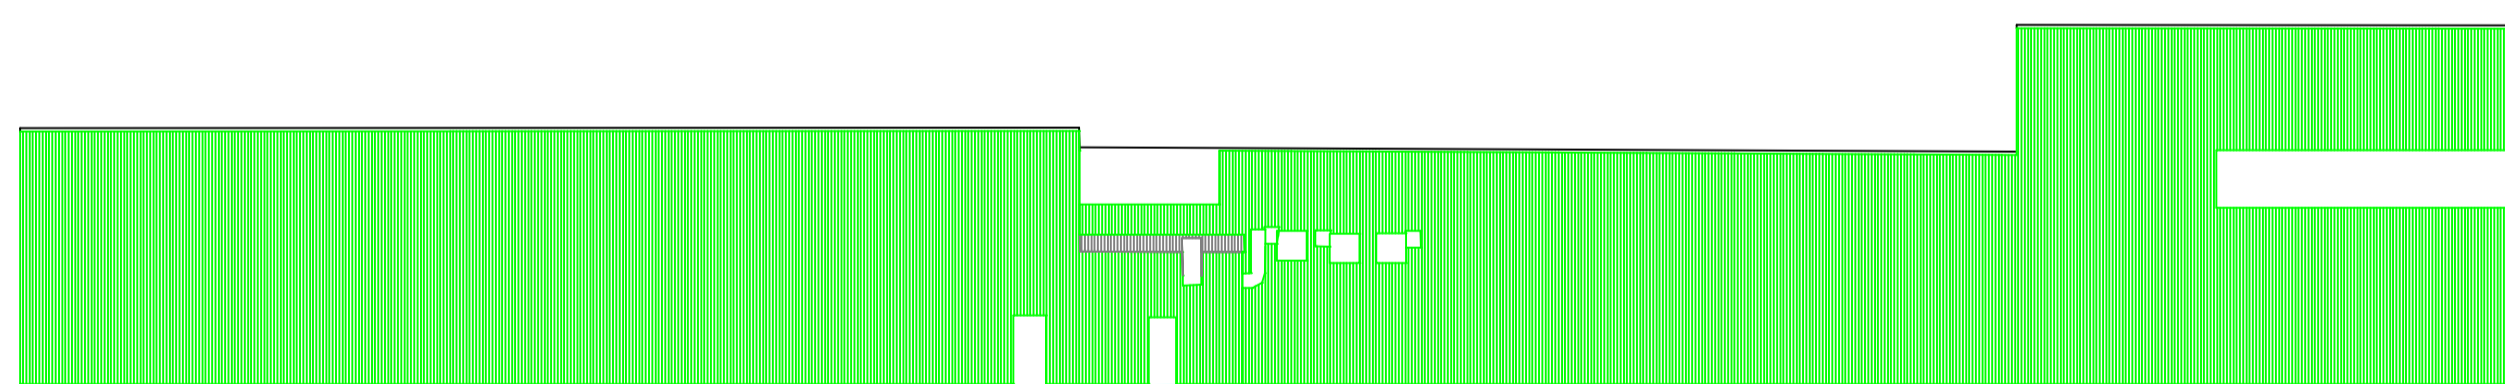


BUILDING #4 EAST

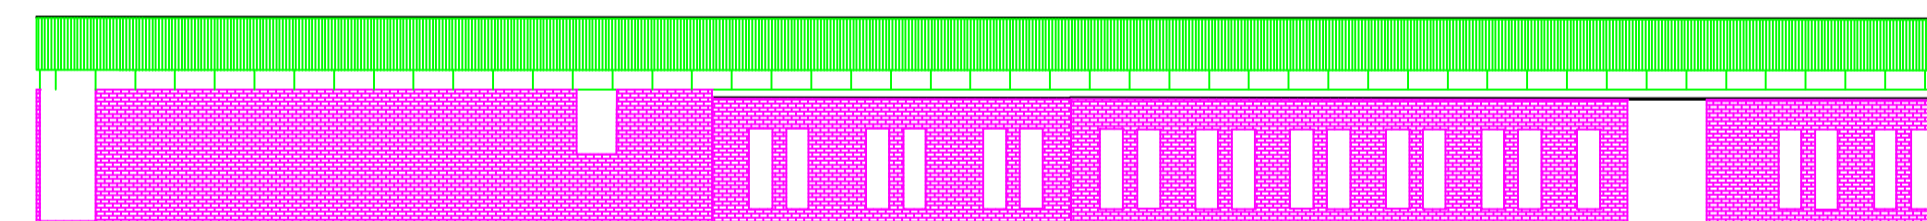

BUILDING #3 WEST

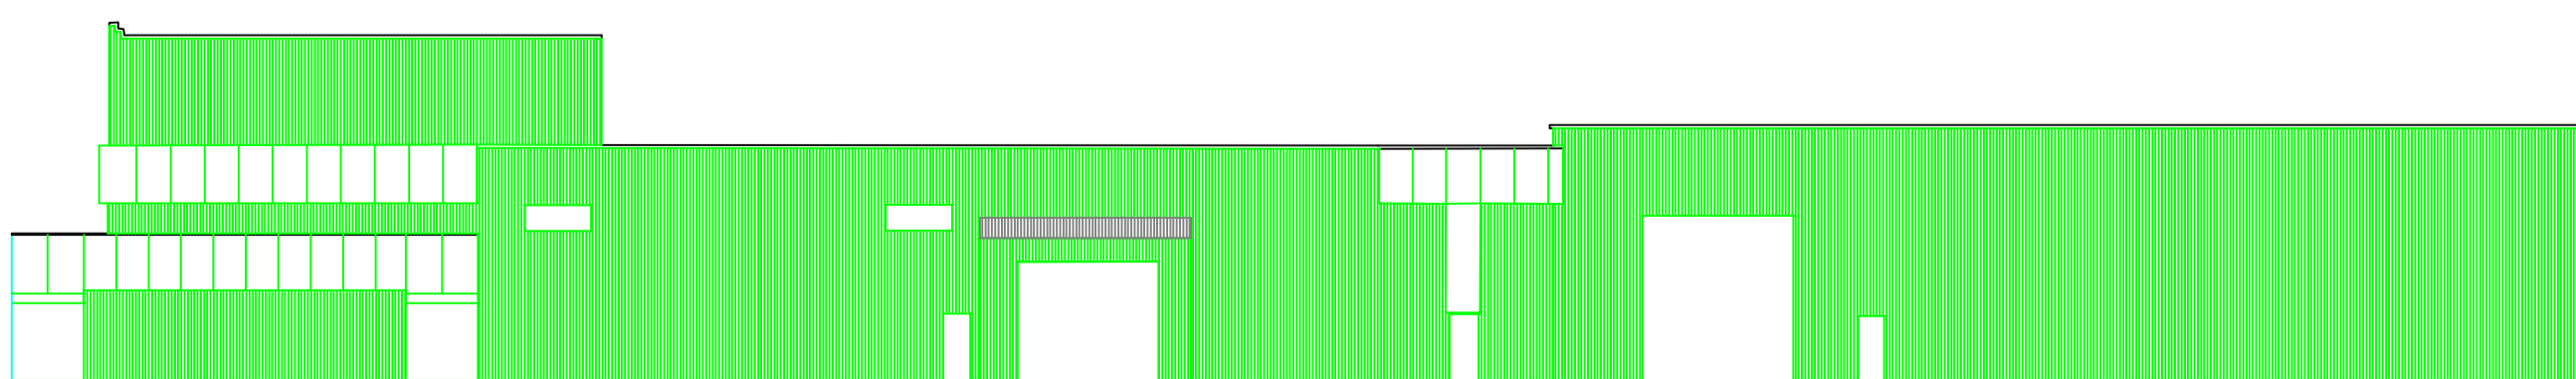


BUILDING #4 WEST

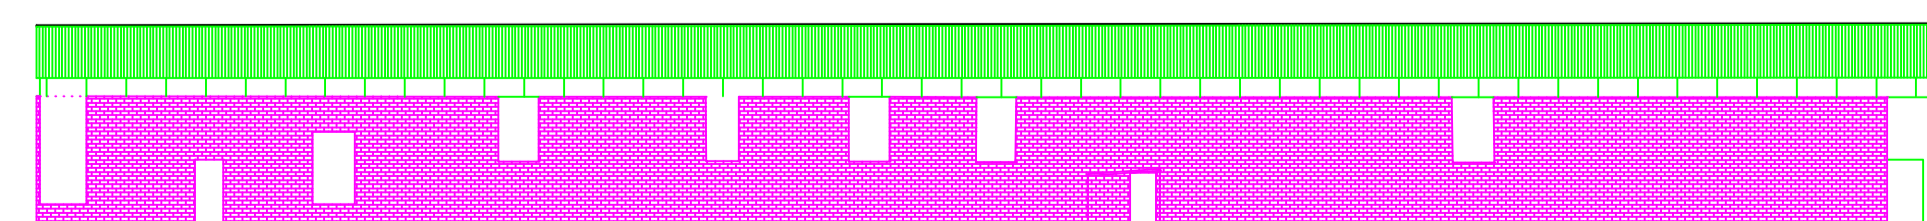

NOTES

© COPYRIGHT FINDLAY SURVEYS

KEY

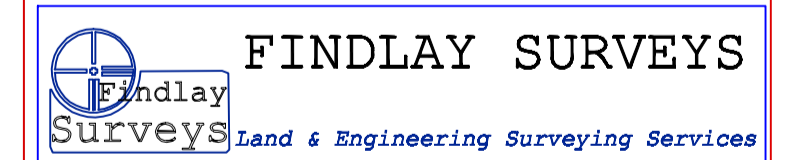

72 THE STABLES
WYNYARD
BILLINGHAM
CLEVELAND
TS22 5SG
MOB: 07951 207960 email : info@findlaysurveys.co.uk
FAX: 01740 645557 web : www.findlaysurveys.co.uk

CLIENT

SITE

TITLE
EXAMPLE ELEVATIONS

SCALE	DATE	DWG. No.
SURVEYORS		
DRAWN		
CHECKED		